

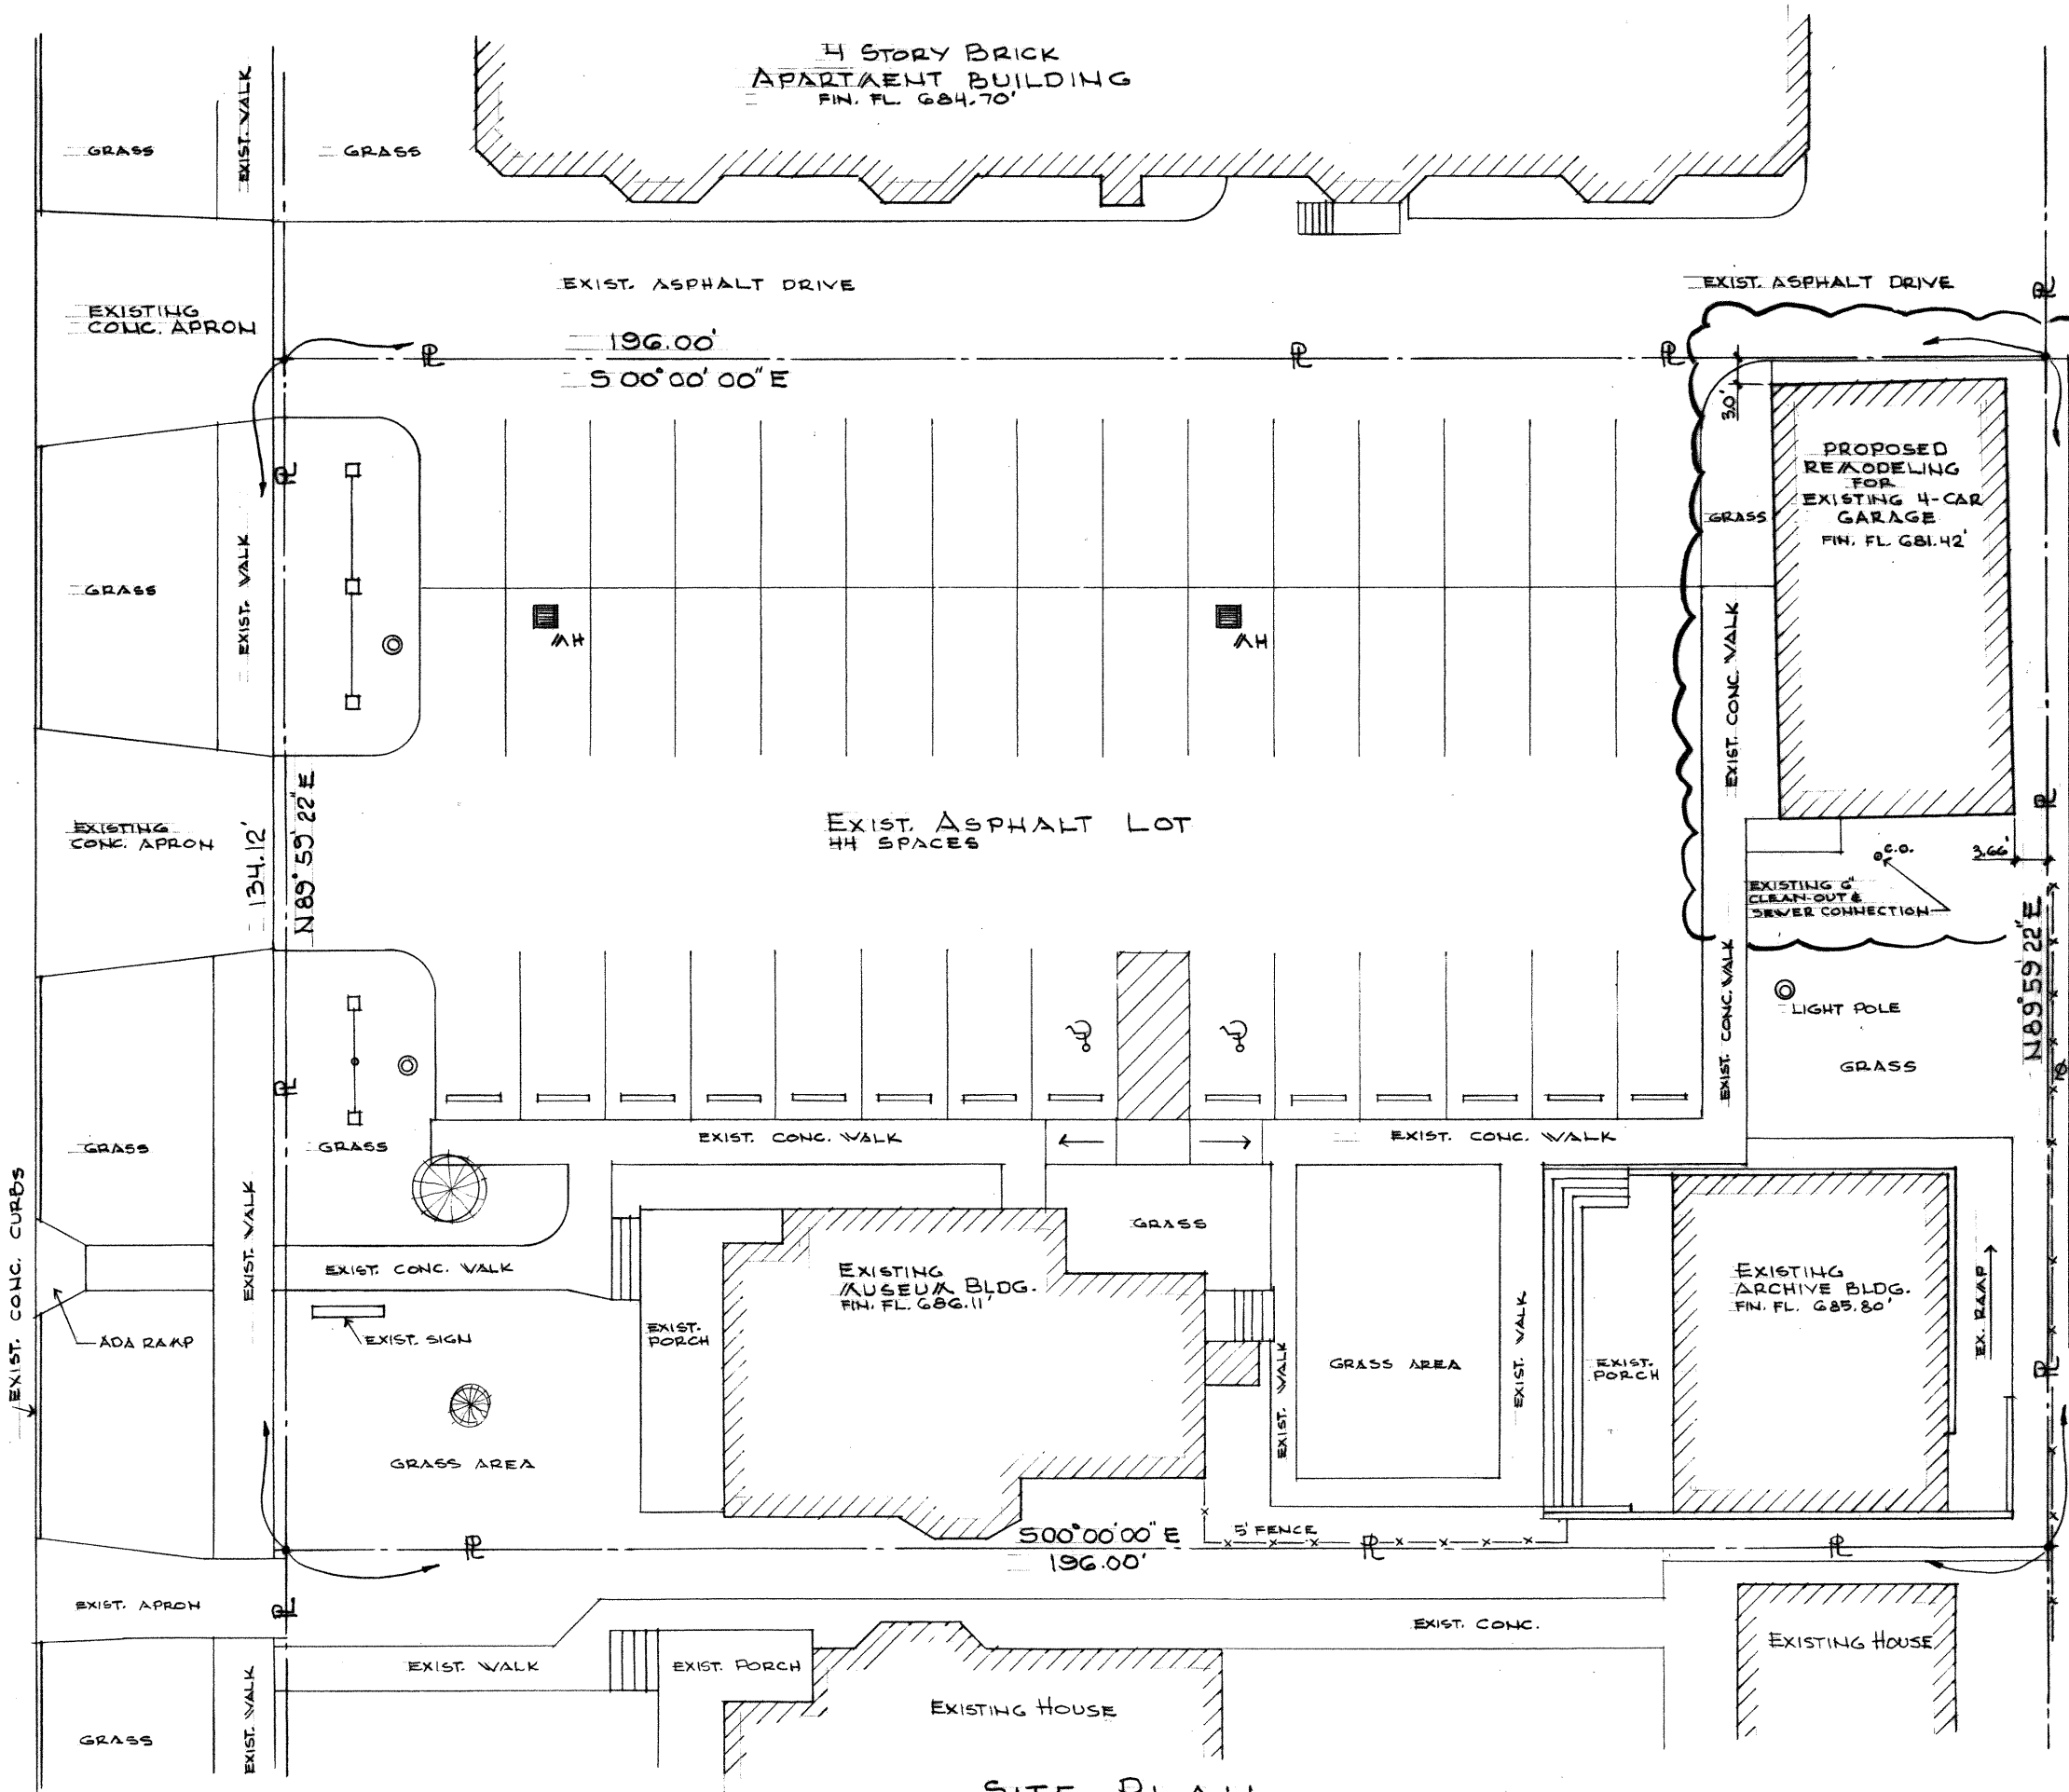


KENILWORTH AVE 100'  
N89°59'22"E

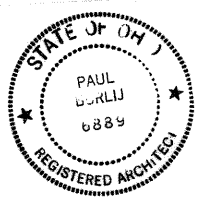

SITE PLAN

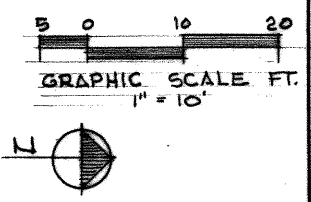

Ukrainian Museum and Archives  
1202 Kenilworth Ave.  
Cleveland, Ohio 44113  
Ph: (216) 781-4329 Fax: (216) 781-5844

ANNEX BUILDING RENOVATION  
SITE PLAN

EA CONSULTANTS LLC  
4055 Williamsburg Court MEDINA, OHIO 44256 | 440.552.9027

SCALE	1" = 10'	DRAWN	L.B.	CHECKED	P.B.	APPROVED	
DEPT.	ARCH.	STRUCT.	MECH.	ELECT.	PIPING	EQUIP.	P.E.
INIT.							
DATE							
WORK ORDER NO.	2016-1	SHEET NO.	SP-1	REV.	0		