




SECTION - A
SCALE: 1/4" = 1'-0"

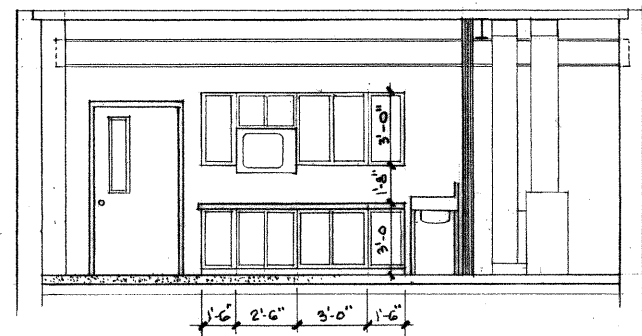

SECTION - B
SCALE: 1/4" = 1'-0"

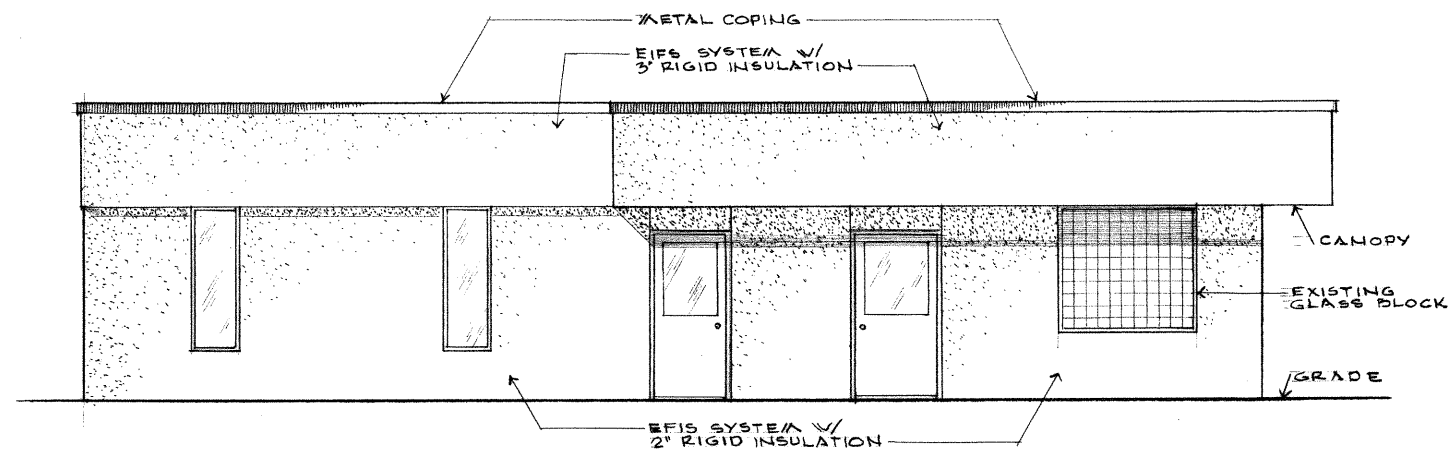


FRONT ELEVATION
SCALE: 1/4" = 1'-0"

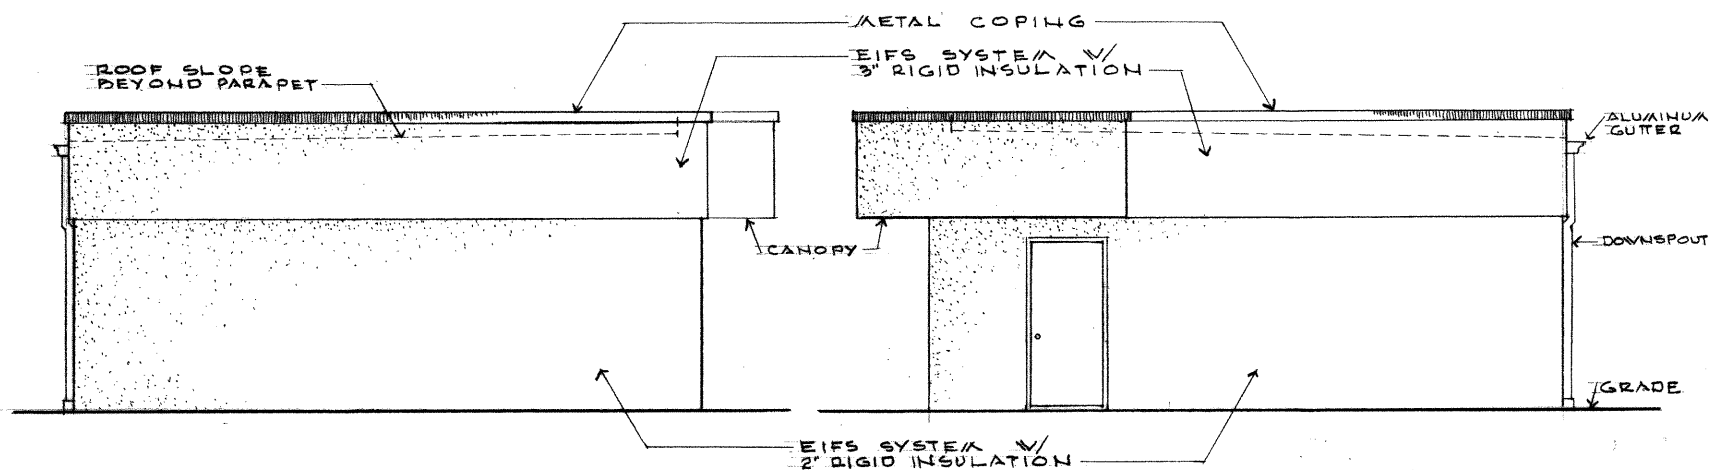


LEFT ELEVATION
SCALE: 1/4" = 1'-0"

RIGHT ELEVATION
SCALE: 1/4" = 1'-0"

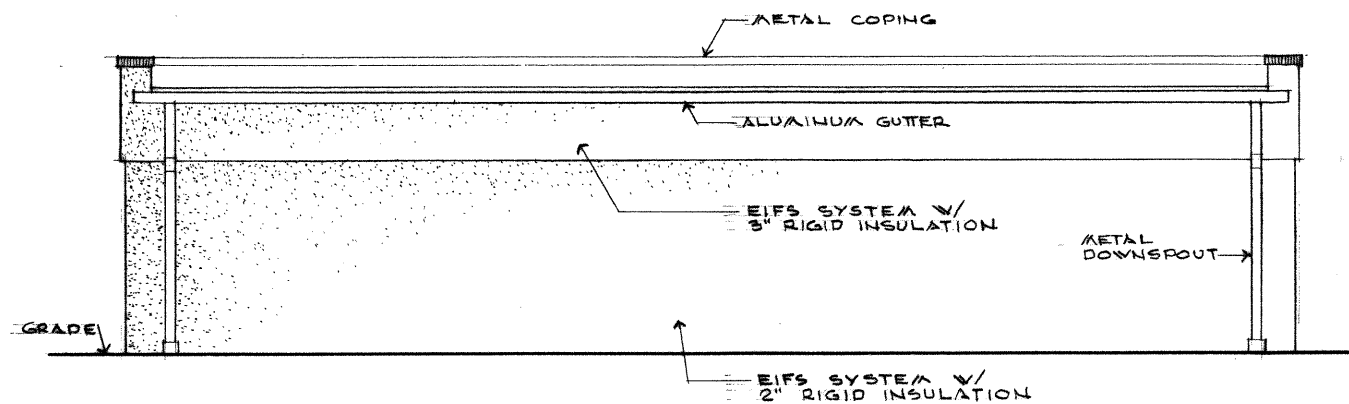

REAR ELEVATION
SCALE: 1/4" = 1'-0"

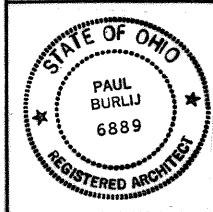

Ukrainian Museum and Archives
1202 Kenilworth Ave
Cleveland, Ohio 44113
Ph: (216) 781-4329 Fax: (216) 781-5844

ANNEX BUILDING RENOVATION
ELEVATIONS

EA CONSULTANTS LLC
4055 Williamsburg Court MEDINA, OHIO 44256 | 440.552.9027

SCALE	DRAWN	CHECKED	APPROVED
AS NOTED	L.B.	P.B.	
DEPT.	ARCH.	STRUCT.	MECH.
INIT.	LB		
DATE	7-22-16		
WORK ORDER NO.	SHEET NO.	REV.	
2016-1	A-2	0	